


FRONT ELEVATION
SCALE: 1/4" = 1'-0"

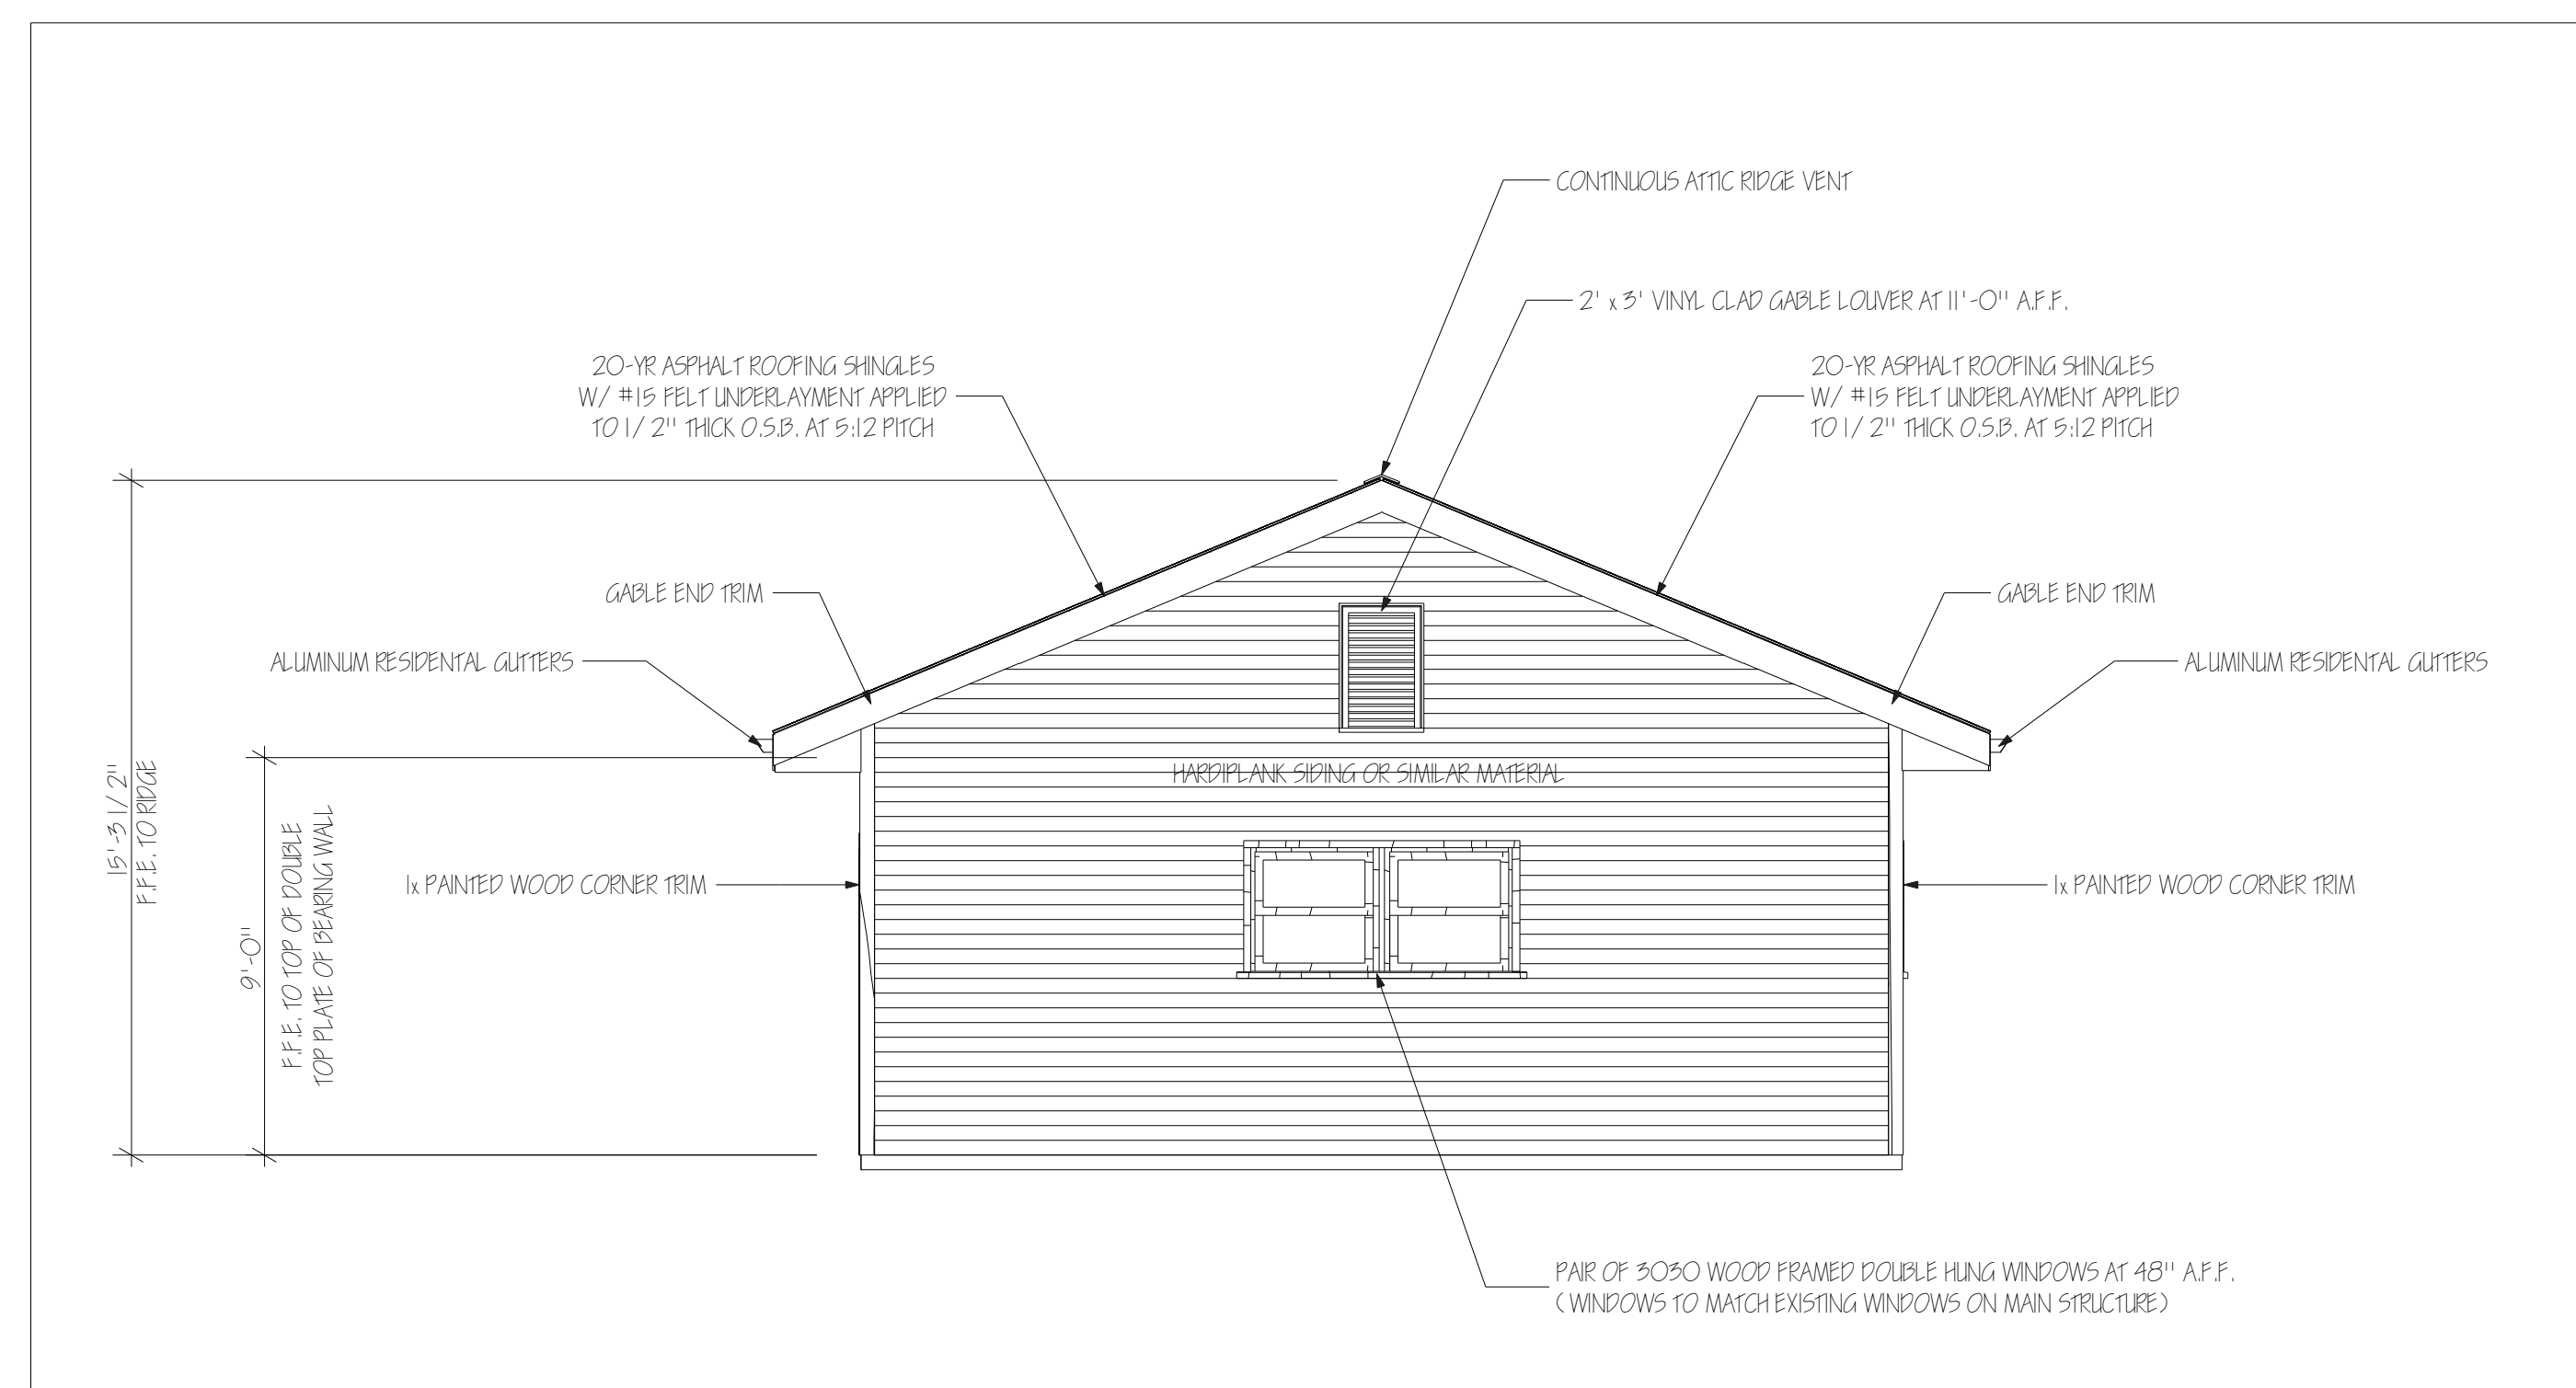

REAR ELEVATION
SCALE: 1/4" = 1'-0"

Seal

DATE: 8/22/06

PLOT DATE: 10/9/2006
FILE NAME: Griffin v10.plt
DRAWN BY: RWS
CHECKED BY: *

This drawing, as an instrument of service, is and shall remain the property of the designer and shall not be reproduced, published or used in any way without the written permission of the designer. Designer hereby grants permission for the home owner to reproduce copies as necessary for construction purposes.

RICHARD W. SPALDING
ARCHITECTURAL DESIGNER/DRAFTSMAN
2222 FALL CREEK LANDING
LOGANVILLE, GEORGIA 30052
PHONE: (770) 979-4404
EMAIL: RNSPALDING@HOTMAIL.COM

GARAGE ADDITION FOR
for MARK & LIANNE GRIFFIN
4016 BRIARIDGE CIRCLE
ATLANTA, GA 30340
#Custom 1

REVISION:	DATE:

FRONT & REAR ELEVATIONS
Scale - 1/4" = 1'-0"
#Notes

A04